



Zestawienie dla 1 el. wysyłkowego			1/3		Suma		1 X Wykonać	
Poz.	Sztuk	Profil	Długość	Masa 1 poz.	Masa całk.	Materiał	Uwagi	
1/1001	2	PL12*250	300	7.07	14.13	S235JR		
1/1003	1	PL12*250	300	7.07	7.07	S235JR		
1/1016	1	HEA100	1554	25.91	25.91	S235JR		
1/1017	1	HEA100	916	15.27	15.27	S235JR		
1/1018	1	HEA100	1554	25.91	25.91	S235JR		
1/1028	2	PL6*25	250	0.29	0.59	S235JR		
1/1029	2	UPN80	280	2.42	4.84	S235JR		
1/1031	4	UPN80	230	1.99	7.94	S235JR		
Waga sumaryczna [kg]:					101.7			

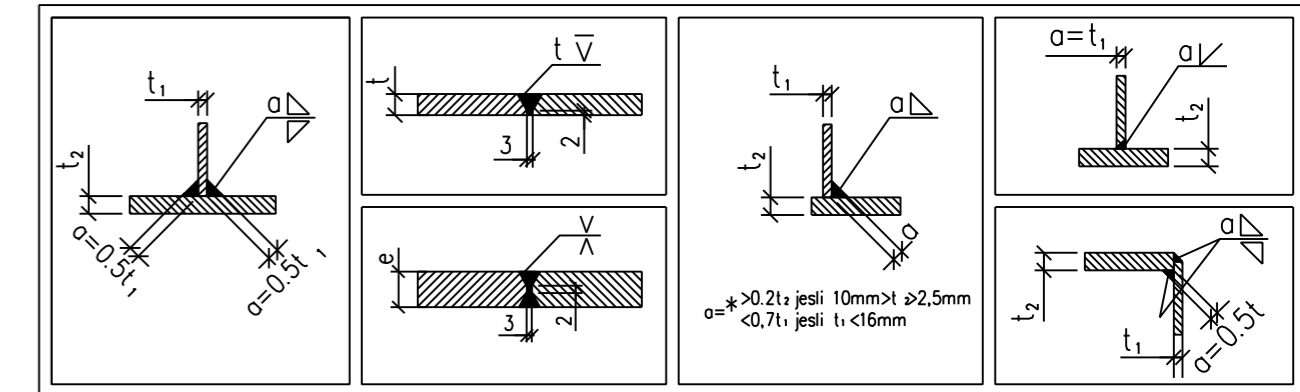

**Widok 3D**

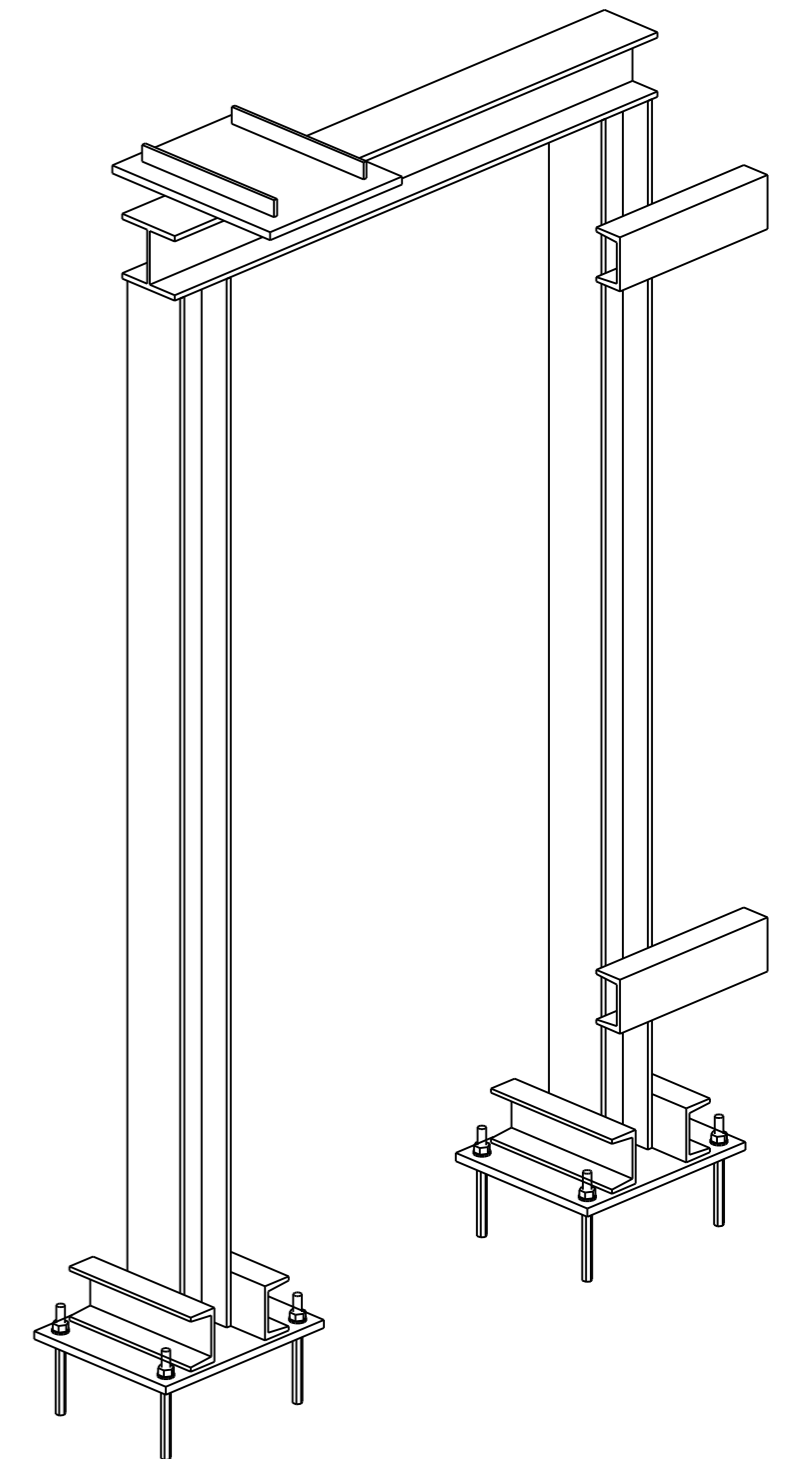

ZMIANY									
<p>Modernizacja układu pompowego w Ciepłowni Sierpc.  <b>Konstrukcja wsporcza 1/3</b></p>									
Projektował	M.Ciepliński	07.2021	1:10	Nr rysunku:	B-0003	Inwestor:		Ciepłownia Sierpc ul. Przemysłowa 2a 08-200 Sierpc	
			A2			Nr projektu:		EP-04/21 T1	
ElektroMontaż-Toruń		Sp. z o.o.		www.elektromontaz-torun.pl		Nr kolejny rysunku:		29	